
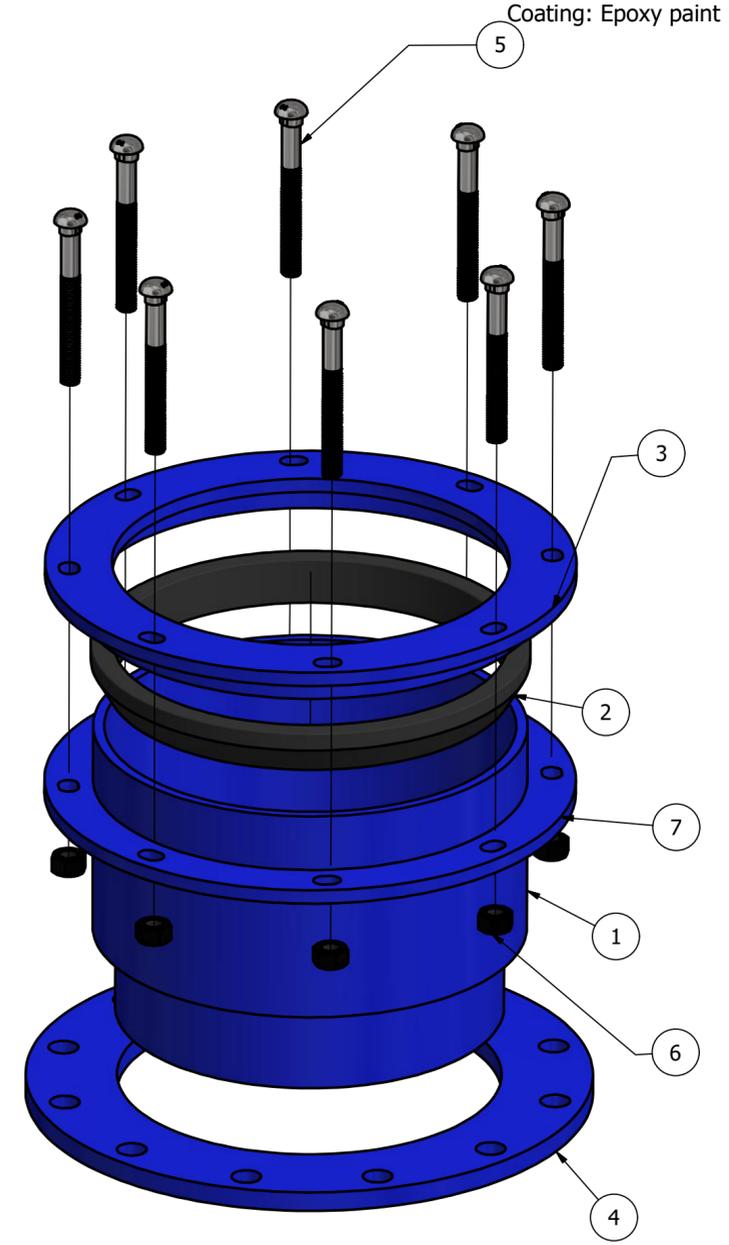


# 3528 Fabricated Flanged Coupling Adapter

## Ductile Iron O.D 4" - 48"

BILL OF MATERIALS						
ITEM	QTY	PART NUMBER	MATERIAL	MATERIAL SPEC		
1	1	Barrel	Carbon steel	ASTM A36		
2	1	Gasket	NBR	ASTM D2000		
3	1	Gland	Carbon steel	ASTM A36		
4	1	Class D Flange	Carbon steel	AWWA C207		
5	*	Bolts	Low alloy steel /304-316 Stainless teel	ASTM A325/ASTM A193		
6	*	Heavy Hex Nut	Low alloy steel/304-316 Stainless steel	ASTM A536/ASTM A194		
7	1	Connecting Ring	Carbon steel	ASTM A36		

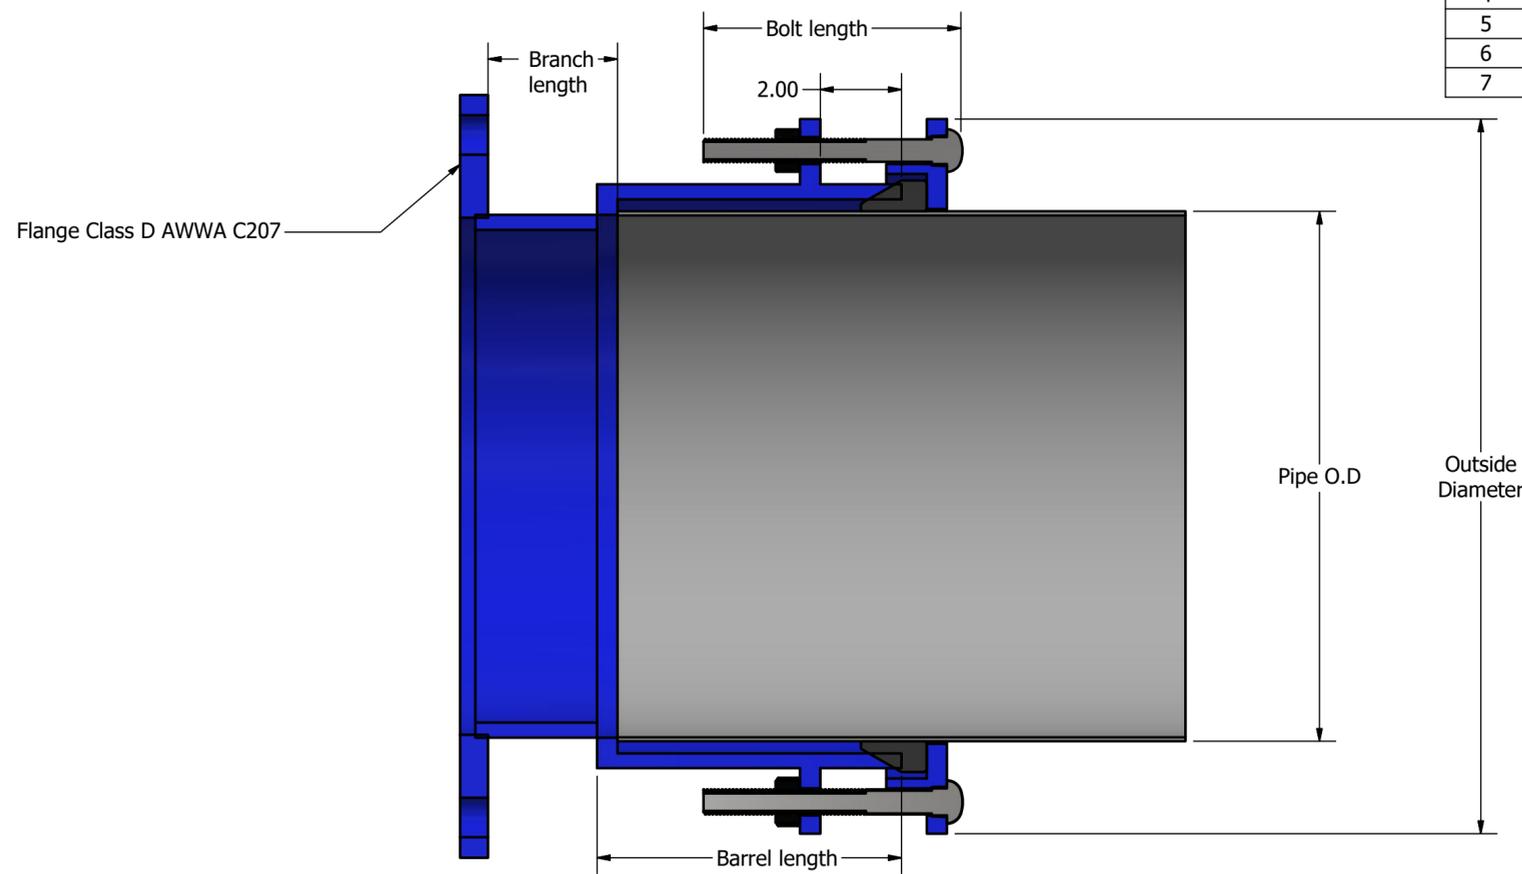

PIPE OD	Barrel length	Barrel thickness	Branch length	Bolt size/length	Bolt qty	Outside diameter	Class D AWWA C207 Flange OD	Flange thickness	Flange bolt holes QTY	Flange bolt holes size	Flange bolt holes B.C
4.80	7.00 in	1/4"	3.00 in	5/8" x 4.5	4	9.40 in	9.00 in	0.625"	8	0.750	7.50 in
6.90	7.00 in	1/4"	3.00 in	5/8" x 4.5	5	11.50 in	11.00 in	0.688"	8	0.875	9.50 in
9.05	7.00 in	3/8"	3.00 in	5/8" x 4.5	6	13.65 in	13.50 in	0.688"	8	0.875	11.75 in
11.10	7.00 in	3/8"	3.00 in	5/8" x 4.5	7	15.70 in	16.00 in	0.688"	12	1.000	14.25 in
13.20	7.00 in	3/8"	3.00 in	5/8" x 4.5	8	17.80 in	19.00 in	0.812"	12	1.000	17.00 in
15.30	7.00 in	3/8"	3.00 in	5/8" x 4.5	9	19.90 in	21.00 in	0.938"	12	1.125	18.75 in
17.40	7.00 in	3/8"	3.00 in	3/4" x 4.5	10	22.00 in	23.50 in	1.000"	16	1.125	21.25 in
19.50	7.00 in	3/8"	3.00 in	3/4" x 4.5	12	24.10 in	25.00 in	1.062"	16	1.125	22.75 in
21.60	7.00 in	3/8"	3.00 in	3/4" x 4.5	12	26.20 in	27.50 in	1.125"	20	1.125	25.00 in
25.80	7.00 in	3/8"	3.00 in	3/4" x 4.5	14	30.40 in	32.00 in	1.250"	20	1.375	29.50 in
32.00	7.00 in	3/8"	3.00 in	3/4" x 4.5	16	36.60 in	38.75 in	1.375"	28	1.375	36.00 in
38.30	7.00 in	3/8"	3.00 in	3/4" x 4.5	16	42.91 in	46.00 in	1.625"	32	1.625	42.75 in
44.50	7.00 in	3/8"	3.00 in	3/4" x 4.5	18	49.11 in	53.00 in	1.750"	36	1.625	49.50 in
50.80	7.00 in	3/8"	3.00 in	3/4" x 4.5	20	55.41 in	59.50 in	1.875"	44	1.625	56.00 in


Unless otherwise stated all dimensions are in inches.  
Flexible couplings do not provide against pull out of pipe  
\*Meets the provisions of ANSI /AWWA C219-91 Coupling standard for plain end pipe

**CUSTOMER INFO**  
Company name: \_\_\_\_\_  
Contact: \_\_\_\_\_ Tel # \_\_\_\_\_  
Notes: \_\_\_\_\_

**PRODUCTION RELEASE**  
 Approved as submitted hereon  
 Approved as noted and revised hereon  
 REJECTED \_\_\_\_\_

Release authorized by \_\_\_\_\_  
Release Date \_\_\_\_\_ P.O. # \_\_\_\_\_

THIS DRAWING AND ALL INFORMATION IS THE PROPERTY OF POWERSEAL PIPELINE PRODUCT CORPORATION AND SHALL NOT BE USED, COPIED, OR REPRODUCED WITHOUT CONSENT. ALL DESIGNS AND INVENTION RIGHTS ARE RESERVED.

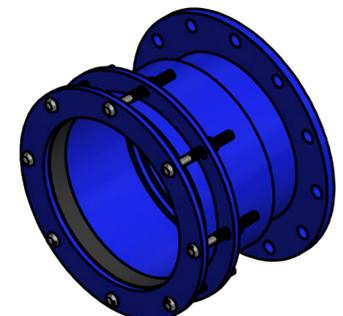

**PowerSeal**  
PIPELINE PRODUCTS CORPORATION

MODEL **3528 Flanged Coupling Adapter**  
**Ductile Iron O.D 4" - 48"**

SIZE	Wichita Falls, Texas	DWG NO	REV
DRAFTSMAN / DATE		SHEET 1 OF 1	