
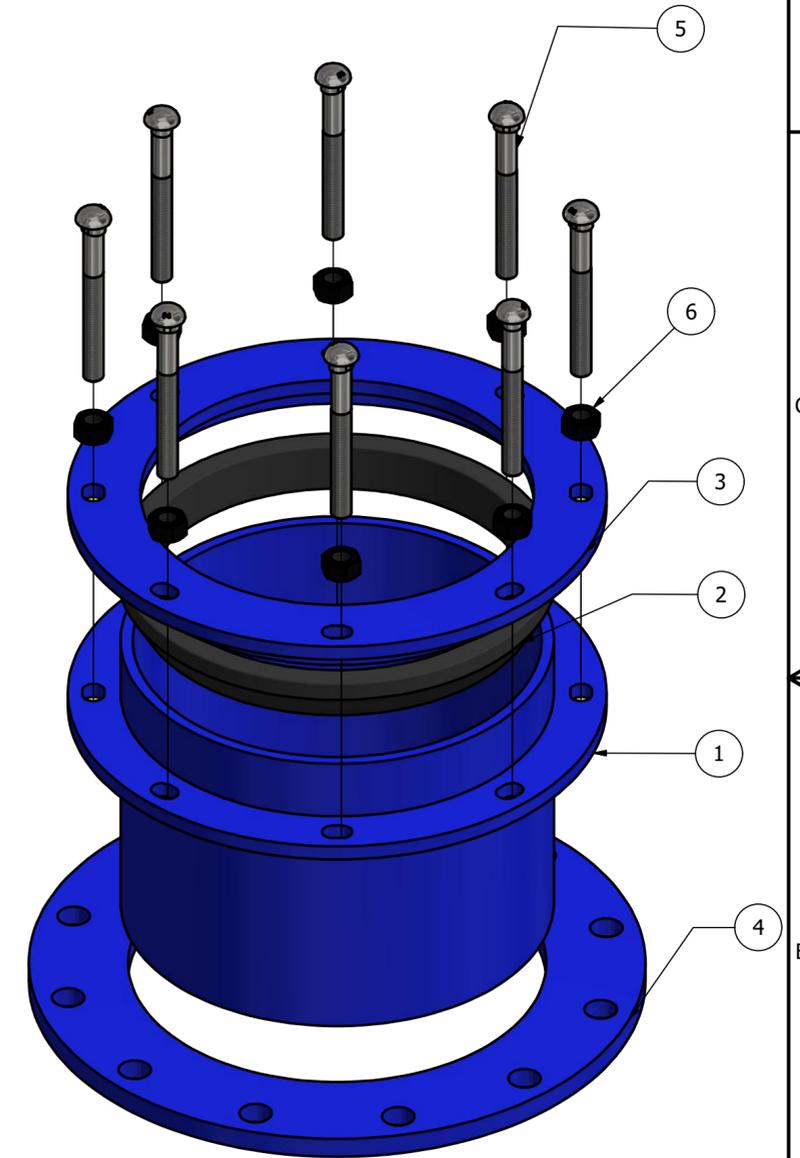


3528 Fabricated Flanged Coupling Adapter

Steel pipe sizes 4" - 48"

BILL OF MATERIALS					
ITEM	QTY	PART NUMBER	MATERIAL	MATERIAL SPEC	
1	1	Barrel	Carbon steel	ASTM A36	
2	1	Gasket	NBR	ASTM D2000	
3	1	Gland	Carbon steel	ASTM A36	
4	1	Class D Flange	Carbon steel	AWWA C207	
5	*	Bolts	Low alloy bolts/304-316 Stainless steel	ASTM A325/ASTM A193	
6	*	Heavy Hex Nuts	Low alloy bolts/ 304-316 Stainless steel	ASTM A536/ ASTM A194	

Coating: Epoxy paint

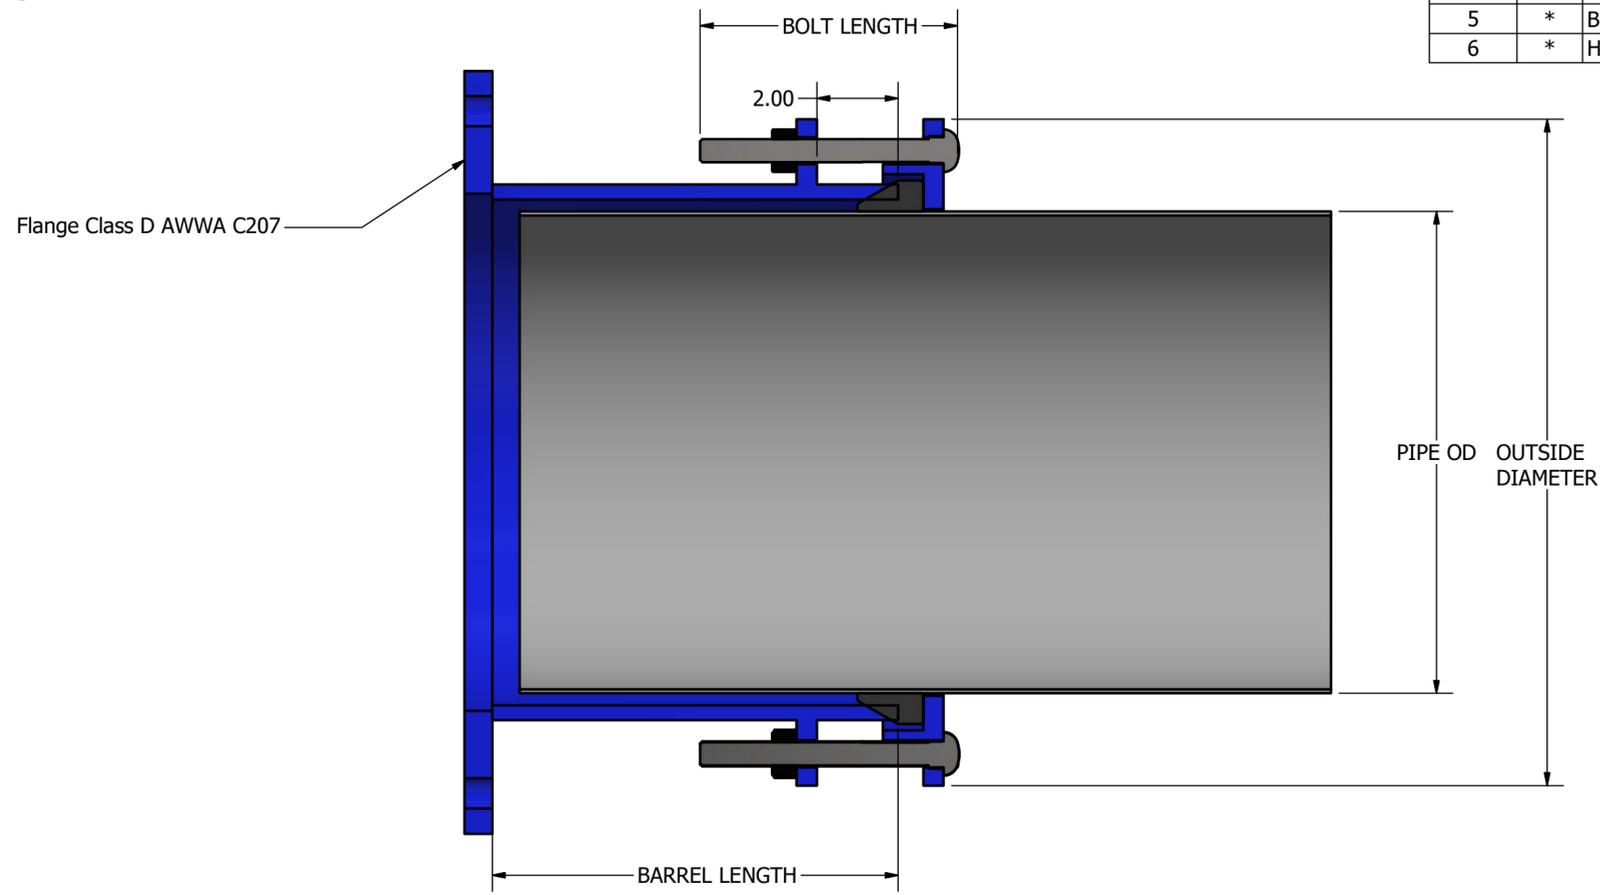

PIPE OD	Barrel length	Barrel thickness	Bolt size/length	Bolt qty	Outside diameter	Class D AWWA C207 Flange OD	Flange thickness	Flange bolt holes QTY	Flange bolt holes size	Flange bolt holes B.C
4.50	10.00 in	1/4"	5/8" x 4.5	4	9.10 in	9.00 in	0.625"	8	0.750	7.50 in
6.63	10.00 in	1/4"	5/8" x 4.5	5	11.23 in	11.00 in	0.688"	8	0.875	9.50 in
8.63	10.00 in	3/8"	5/8" x 4.5	6	13.23 in	13.50 in	0.688"	8	0.875	11.75 in
10.75	10.00 in	3/8"	5/8" x 4.5	7	15.35 in	16.00 in	0.688"	12	1.000	14.25 in
12.75	10.00 in	3/8"	5/8" x 4.5	8	17.35 in	19.00 in	0.812"	12	1.000	17.00 in
14.00	10.00 in	3/8"	5/8" x 4.5	9	18.60 in	21.00 in	0.938"	12	1.125	18.75 in
16.00	10.00 in	3/8"	3/4" x 4.5	10	20.60 in	23.50 in	1.000"	16	1.125	21.25 in
18.00	10.00 in	3/8"	3/4" x 4.5	12	22.60 in	25.00 in	1.062"	16	1.125	22.75 in
20.00	10.00 in	3/8"	3/4" x 4.5	12	24.60 in	27.50 in	1.125"	20	1.125	25.00 in
24.00	10.00 in	3/8"	3/4" x 4.5	14	28.60 in	32.00 in	1.250"	20	1.375	29.50 in
30.00	10.00 in	3/8"	3/4" x 4.5	16	34.60 in	38.75 in	1.375"	28	1.375	36.00 in
36.00	10.00 in	3/8"	3/4" x 4.5	16	40.61 in	46.00 in	1.625"	32	1.625	42.75 in
42.00	10.00 in	3/8"	3/4" x 4.5	18	46.61 in	53.00 in	1.750"	36	1.625	49.50 in
48.00	10.00 in	3/8"	3/4" x 4.5	20	52.61 in	59.50 in	1.875"	44	1.625	56.00 in


Unless otherwise stated all dimensions are in inches.
Flexible couplings do not provide against pull out of pipe
*Meets the provisions of ANSI /AWWA C219-91 Coupling standard for plain end pipe

CUSTOMER INFO
Company name: _____
Contact: _____ Tel # _____
Notes: _____

PRODUCTION RELEASE
 Approved as submitted hereon
 Approved as noted and revised hereon
 REJECTED _____

Release authorized by _____
Release Date _____ P.O. # _____

THIS DRAWING AND ALL INFORMATION IS THE PROPERTY OF POWERSEAL PIPELINE PRODUCT CORPORATION AND SHALL NOT BE USED, COPIED, OR REPRODUCED WITHOUT CONSENT. ALL DESIGNS AND INVENTION RIGHTS ARE RESERVED.

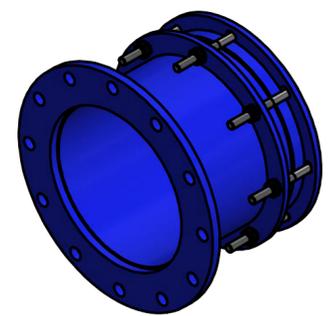

PowerSeal
PIPELINE PRODUCTS CORPORATION

MODEL **3528 Flanged Coupling Adapter**
Steel pipe sizes 4" - 48"

SIZE	Wichita Falls, Texas	DWG NO	REV
DRAFTSMAN / DATE		SHEET 1 OF 1	